





DYNAMIC CIVIL SOLUTIONS
CIVIL & TRANSPORTATION ENGINEERS

2210 2nd Avenue North
Birmingham, AL 35203
Tel: (205) 358-7256
Fax: (205) 358-7258
www.dcseng.com

OWNER:



SEAL:

CONSTRUCTION PLANS FOR:

SHADES CREEK GREENWAY

Project No. 240305
BIRMINGHAM, AL

SUBMITTAL:

ALIGNMENT

NO.	DATE:	DESCRIPTION:


PROJECT NUMBER: 240305

ISSUE DATE: 08/19/24

DRAWN BY: TJR

CHECKED BY: MOK

SCALE:

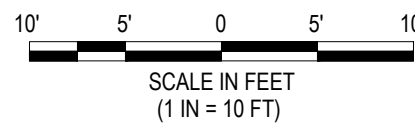

SHEET TITLE:

PLAN

SHEET NUMBER:

C3.00

NO.	DATE:	DESCRIPTION:

PROJECT NUMBER:	240305
ISSUE DATE:	08/19/24
DRAWN BY:	TJR
CHECKED BY:	MOK

SCALE:

10'	5'	0	5'	10'
SCALE IN FEET (1" = 10' FT)				





LEGEND

- P/L — PROPERTY LINE
- EXISTING FENCE
- PROPOSED PRIVACY FENCE

DYNAMIC CIVIL SOLUTIONS
CIVIL & TRANSPORTATION ENGINEERS
2210 2nd Avenue North
Birmingham, AL 35203
Tel: (205) 358-7256
Fax: (205) 358-7258
www.dcseng.com



SEAL:

CONSTRUCTION PLANS FOR:

SHADES CREEK GREENWAY

Project No. 240305
BIRMINGHAM, AL

SUBMITTAL:
ALIGNMENT

NO.	DATE:	DESCRIPTION:

PROJECT NUMBER: 240305
ISSUE DATE: 08/19/24
DRAWN BY: TJR
CHECKED BY: MOK

SCALE:
10' 5' 0' 5' 10'
SCALE IN FEET
(1 IN = 10 FT)

SHEET TITLE:
PLAN

SHEET NUMBER:
C3.02




LEGEND

PL

PROPERTY LINE

EXISTING FENCE

PROPOSED PRIVACY FENCE

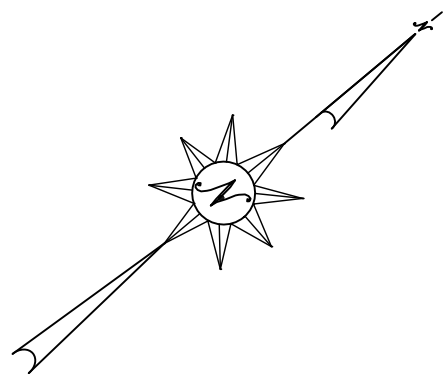

D

DYNAMIC CIVIL SOLUTIONS

CIVIL & TRANSPORTATION ENGINEERS

2210 2nd Avenue North
Birmingham, AL 35203
Tel: (205) 358-7256
Fax: (205) 358-7258
www.dcseng.com

OWNER:

SEAL:

CONSTRUCTION PLANS FOR:

SHADES CREEK GREENWAY

Project No. 240305
BIRMINGHAM, AL

SUBMITTAL:

ALIGNMENT

NO.	DATE:	DESCRIPTION:

PROJECT NUMBER: 240305

ISSUE DATE: 08/19/24

DRAWN BY: TJR

CHECKED BY: MOK

SCALE:

10'5'0'5'10'

SCALE IN FEET

(1 IN = 10 FT)

SHEET TITLE:

PLAN

SHEET NUMBER:

C3.03





DYNAMIC CIVIL SOLUTIONS
CIVIL & TRANSPORTATION ENGINEERS
2210 2nd Avenue North
Birmingham, AL 35203
Tel: (205) 358-7256
Fax: (205) 358-7258
www.dcseng.com

OWNER:



SEAL:

CONSTRUCTION PLANS FOR:

SHADES CREEK GREENWAY

Project No. 240305
BIRMINGHAM, AL

SUBMITTAL:

ALIGNMENT

NO.	DATE:	DESCRIPTION:

PROJECT NUMBER:	240305
ISSUE DATE:	08/19/24
DRAWN BY:	TJR
CHECKED BY:	MOK

SCALE:

10' 5' 0' 5' 10'


SCALE IN FEET
(1 IN = 10 FT)

SHEET TITLE:

PLAN


SHEET NUMBER:

C3.04

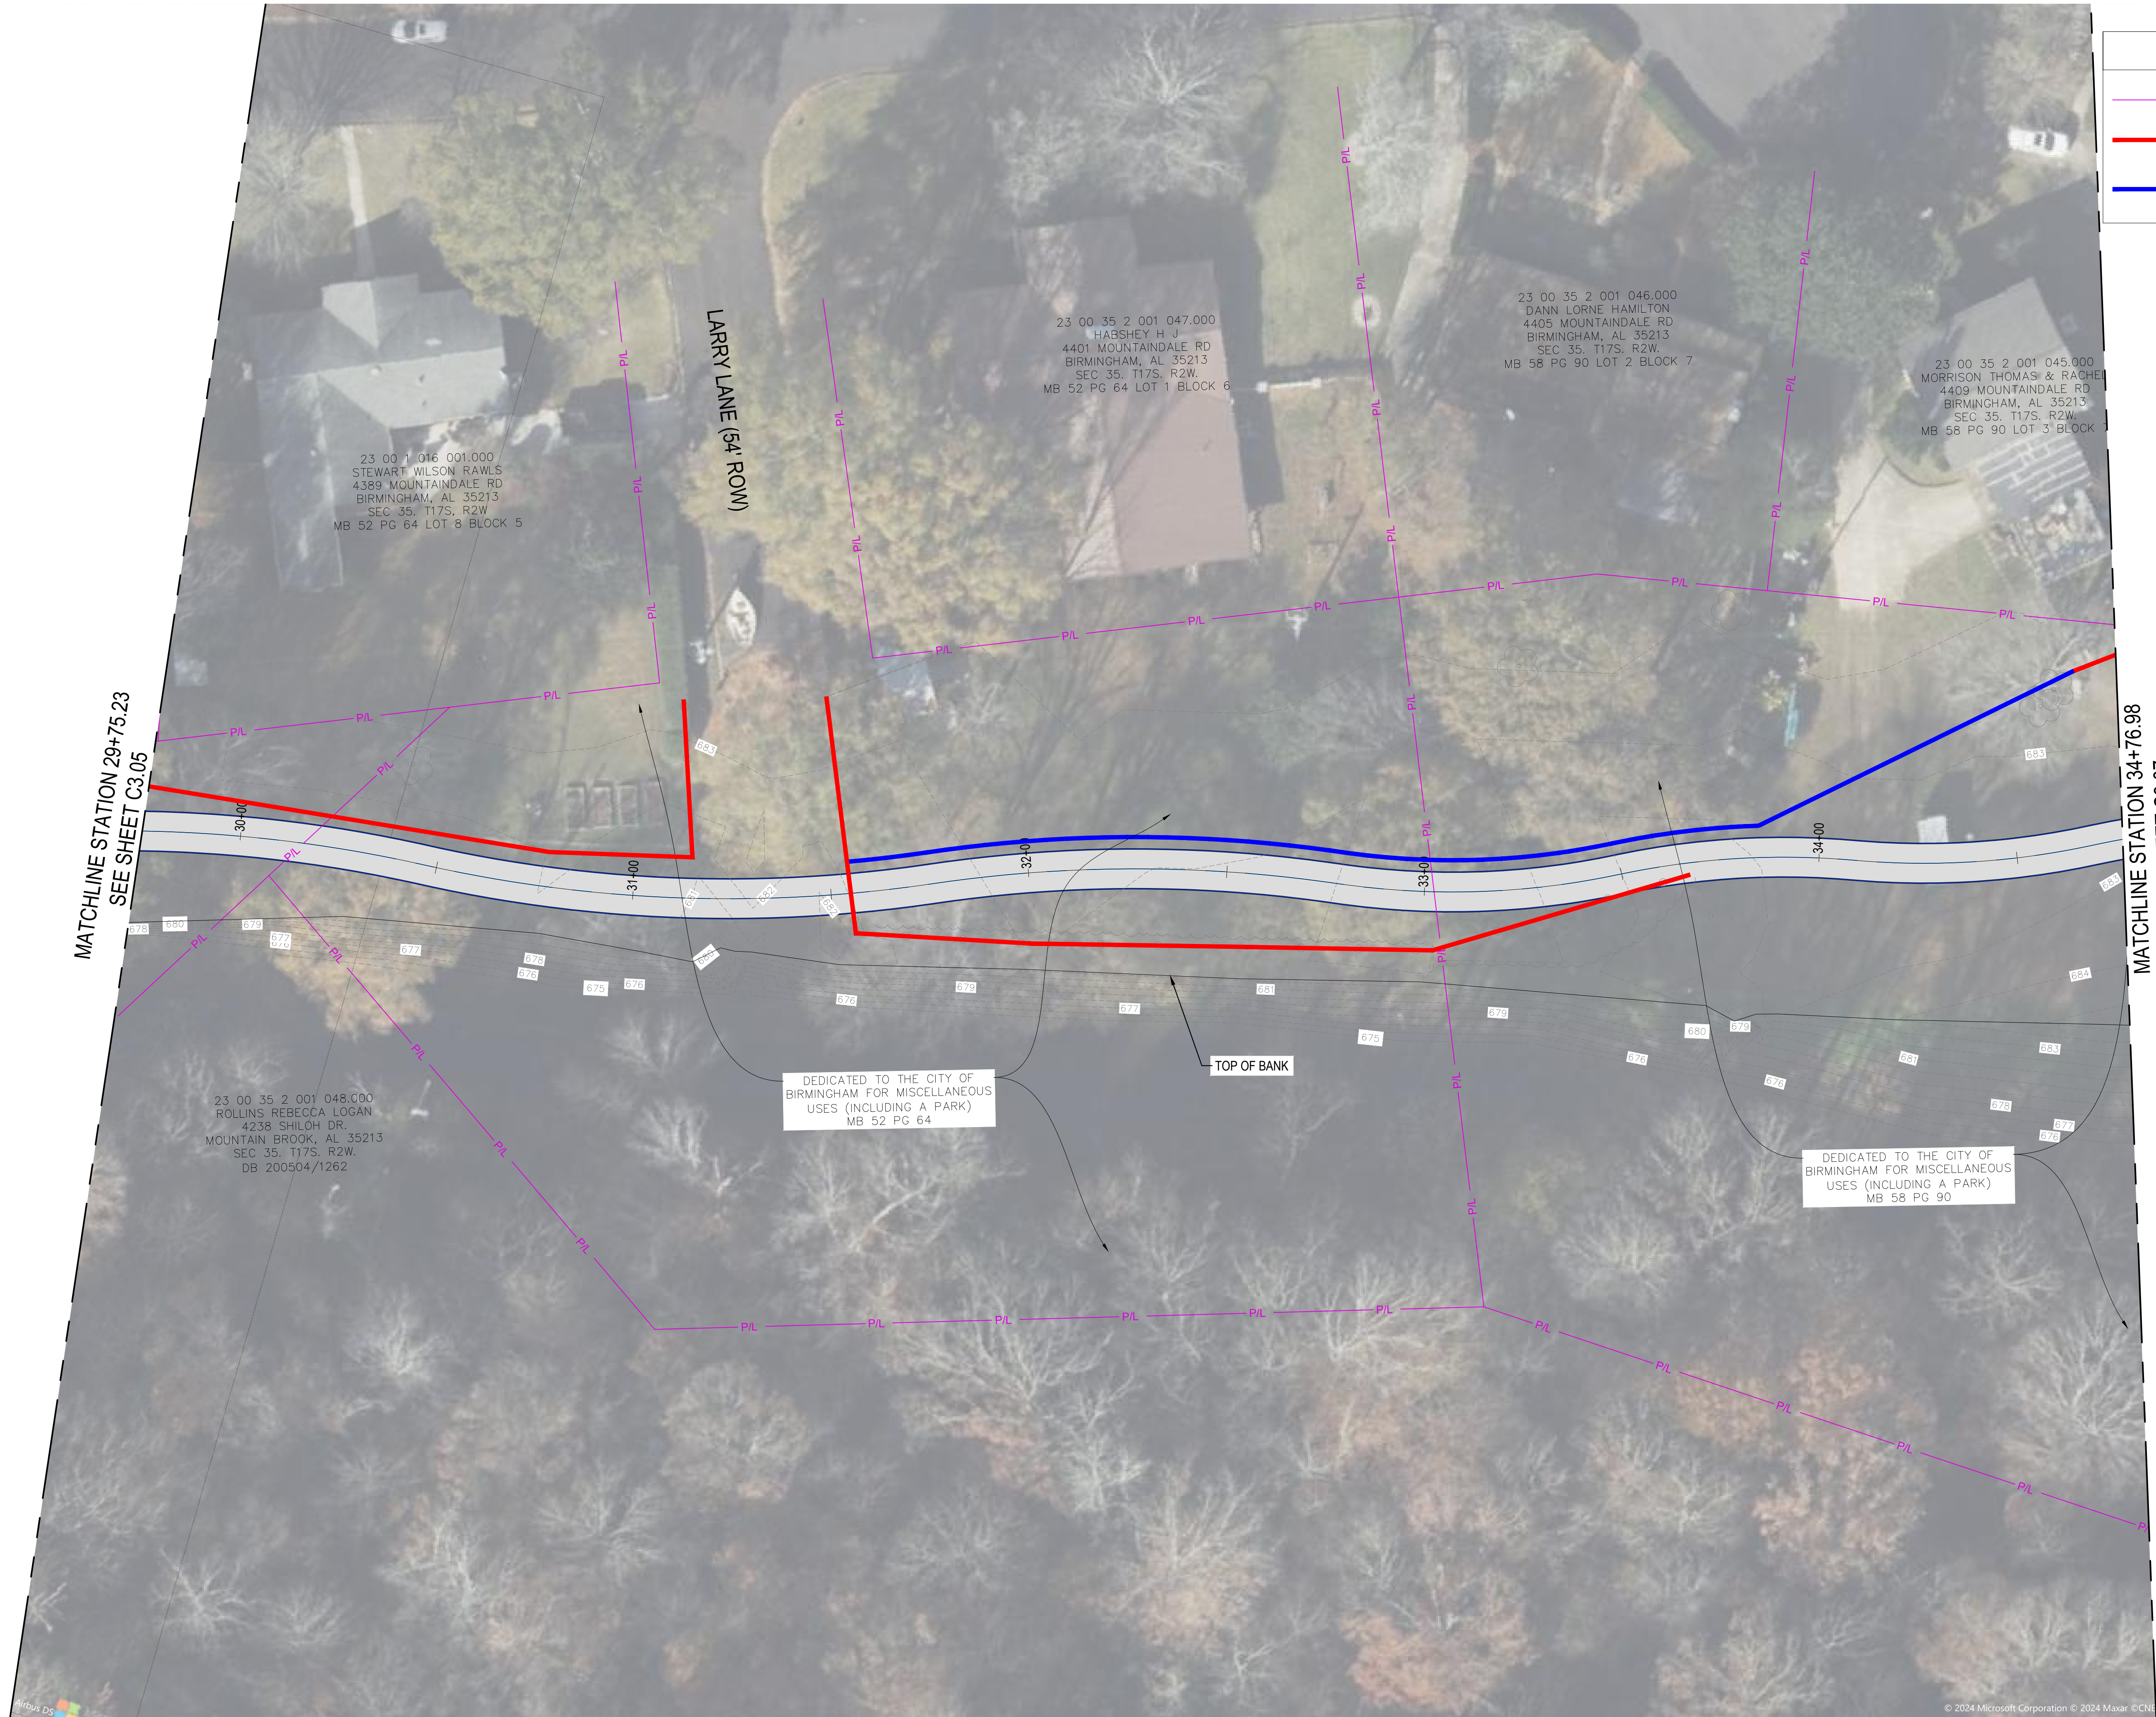

LEGEND

- P/L PROPERTY LINE
- EXISTING FENCE
- PROPOSED PRIVACY FENCE

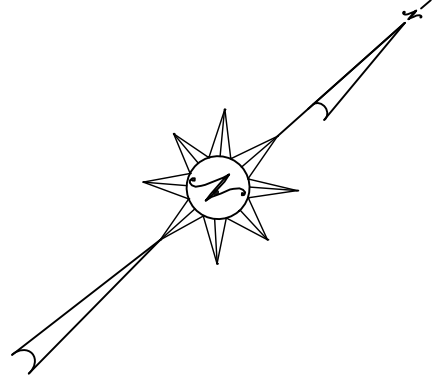

DYNAMIC CIVIL SOLUTIONS
CIVIL & TRANSPORTATION ENGINEERS
2210 2nd Avenue North
Birmingham, AL 35203
Tel: (205) 358-7256
Fax: (205) 358-7258
www.dcseng.com

OWNER:



SEAL:

CONSTRUCTION PLANS FOR:

SHADES CREEK GREENWAY

Project No. 240305
BIRMINGHAM, AL

SUBMITTAL:

ALIGNMENT

NO.	DATE:	DESCRIPTION:

PROJECT NUMBER: 240305
ISSUE DATE: 08/19/24
DRAWN BY: TJR
CHECKED BY: MOK

SCALE:



SHEET TITLE:

PLAN

SHEET NUMBER:

C3.06





DYNAMIC CIVIL SOLUTIONS
CIVIL & TRANSPORTATION ENGINEERS
2210 2nd Avenue North
Birmingham, AL 35203
Tel: (205) 358-7256
Fax: (205) 358-7258
www.dcseng.com

OWNER:



SEAL:

CONSTRUCTION PLANS FOR:

SHADES CREEK GREENWAY

Project No. 240305
BIRMINGHAM, AL

SUBMITTAL:

ALIGNMENT

NO.	DATE:	DESCRIPTION:


PROJECT NUMBER: 240305

ISSUE DATE: 08/19/24

DRAWN BY: TJR

CHECKED BY: MOK

SCALE:

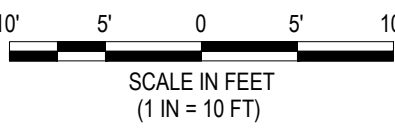

SHEET TITLE:

PLAN


SHEET NUMBER:

C3.07

© 2024 Microsoft Corporation © 2024



DYNAMIC CIVIL SOLUTIONS
CIVIL & TRANSPORTATION ENGINEERS
2210 2nd Avenue North
Birmingham, AL 35203
Tel: (205) 358-7256
Fax: (205) 358-7258
www.dcseng.com

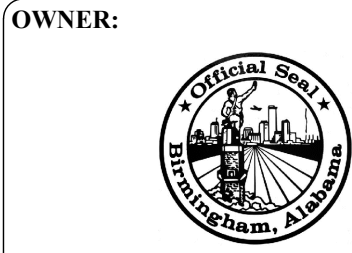

SEAL:

CONSTRUCTION PLANS FOR:

SHADES CREEK GREENWAY

Project No. 240305
BIRMINGHAM, AL

SUBMITTAL:
ALIGNMENT

NO.	DATE:	DESCRIPTION:

PROJECT NUMBER: 240305
ISSUE DATE: 08/19/24
DRAWN BY: TJR
CHECKED BY: MOK

SCALE:
10' 5' 0' 5' 10'
SCALE IN FEET
(1 IN = 10 FT)

SHEET TITLE:
PLAN

SHEET NUMBER:
C3.08



LEGEND

— PL —

PROPERTY LINE

—

EXISTING FENCE

—

PROPOSED PRIVACY FENCE

**DYNAMIC CIVIL SOLUTIONS**
CIVIL & TRANSPORTATION ENGINEERS

2210 2nd Avenue North
Birmingham, AL 35203
Tel: (205) 358-7256
Fax: (205) 358-7258
www.dcseng.com

OWNER:



SEAL:

CONSTRUCTION PLANS FOR:

SHADES CREEK GREENWAY

Project No. 240305
BIRMINGHAM, AL

SUBMITTAL:

ALIGNMENT

NO.	DATE:	DESCRIPTION:

PROJECT NUMBER:

240305

ISSUE DATE:

08/19/24

DRAWN BY:

TJR

CHECKED BY:

MOK

SCALE:

10' 5' 0 5' 10'


SCALE IN FEET
(1 IN = 10 FT)

SHEET TITLE:

PLAN

SHEET NUMBER:

C3.09

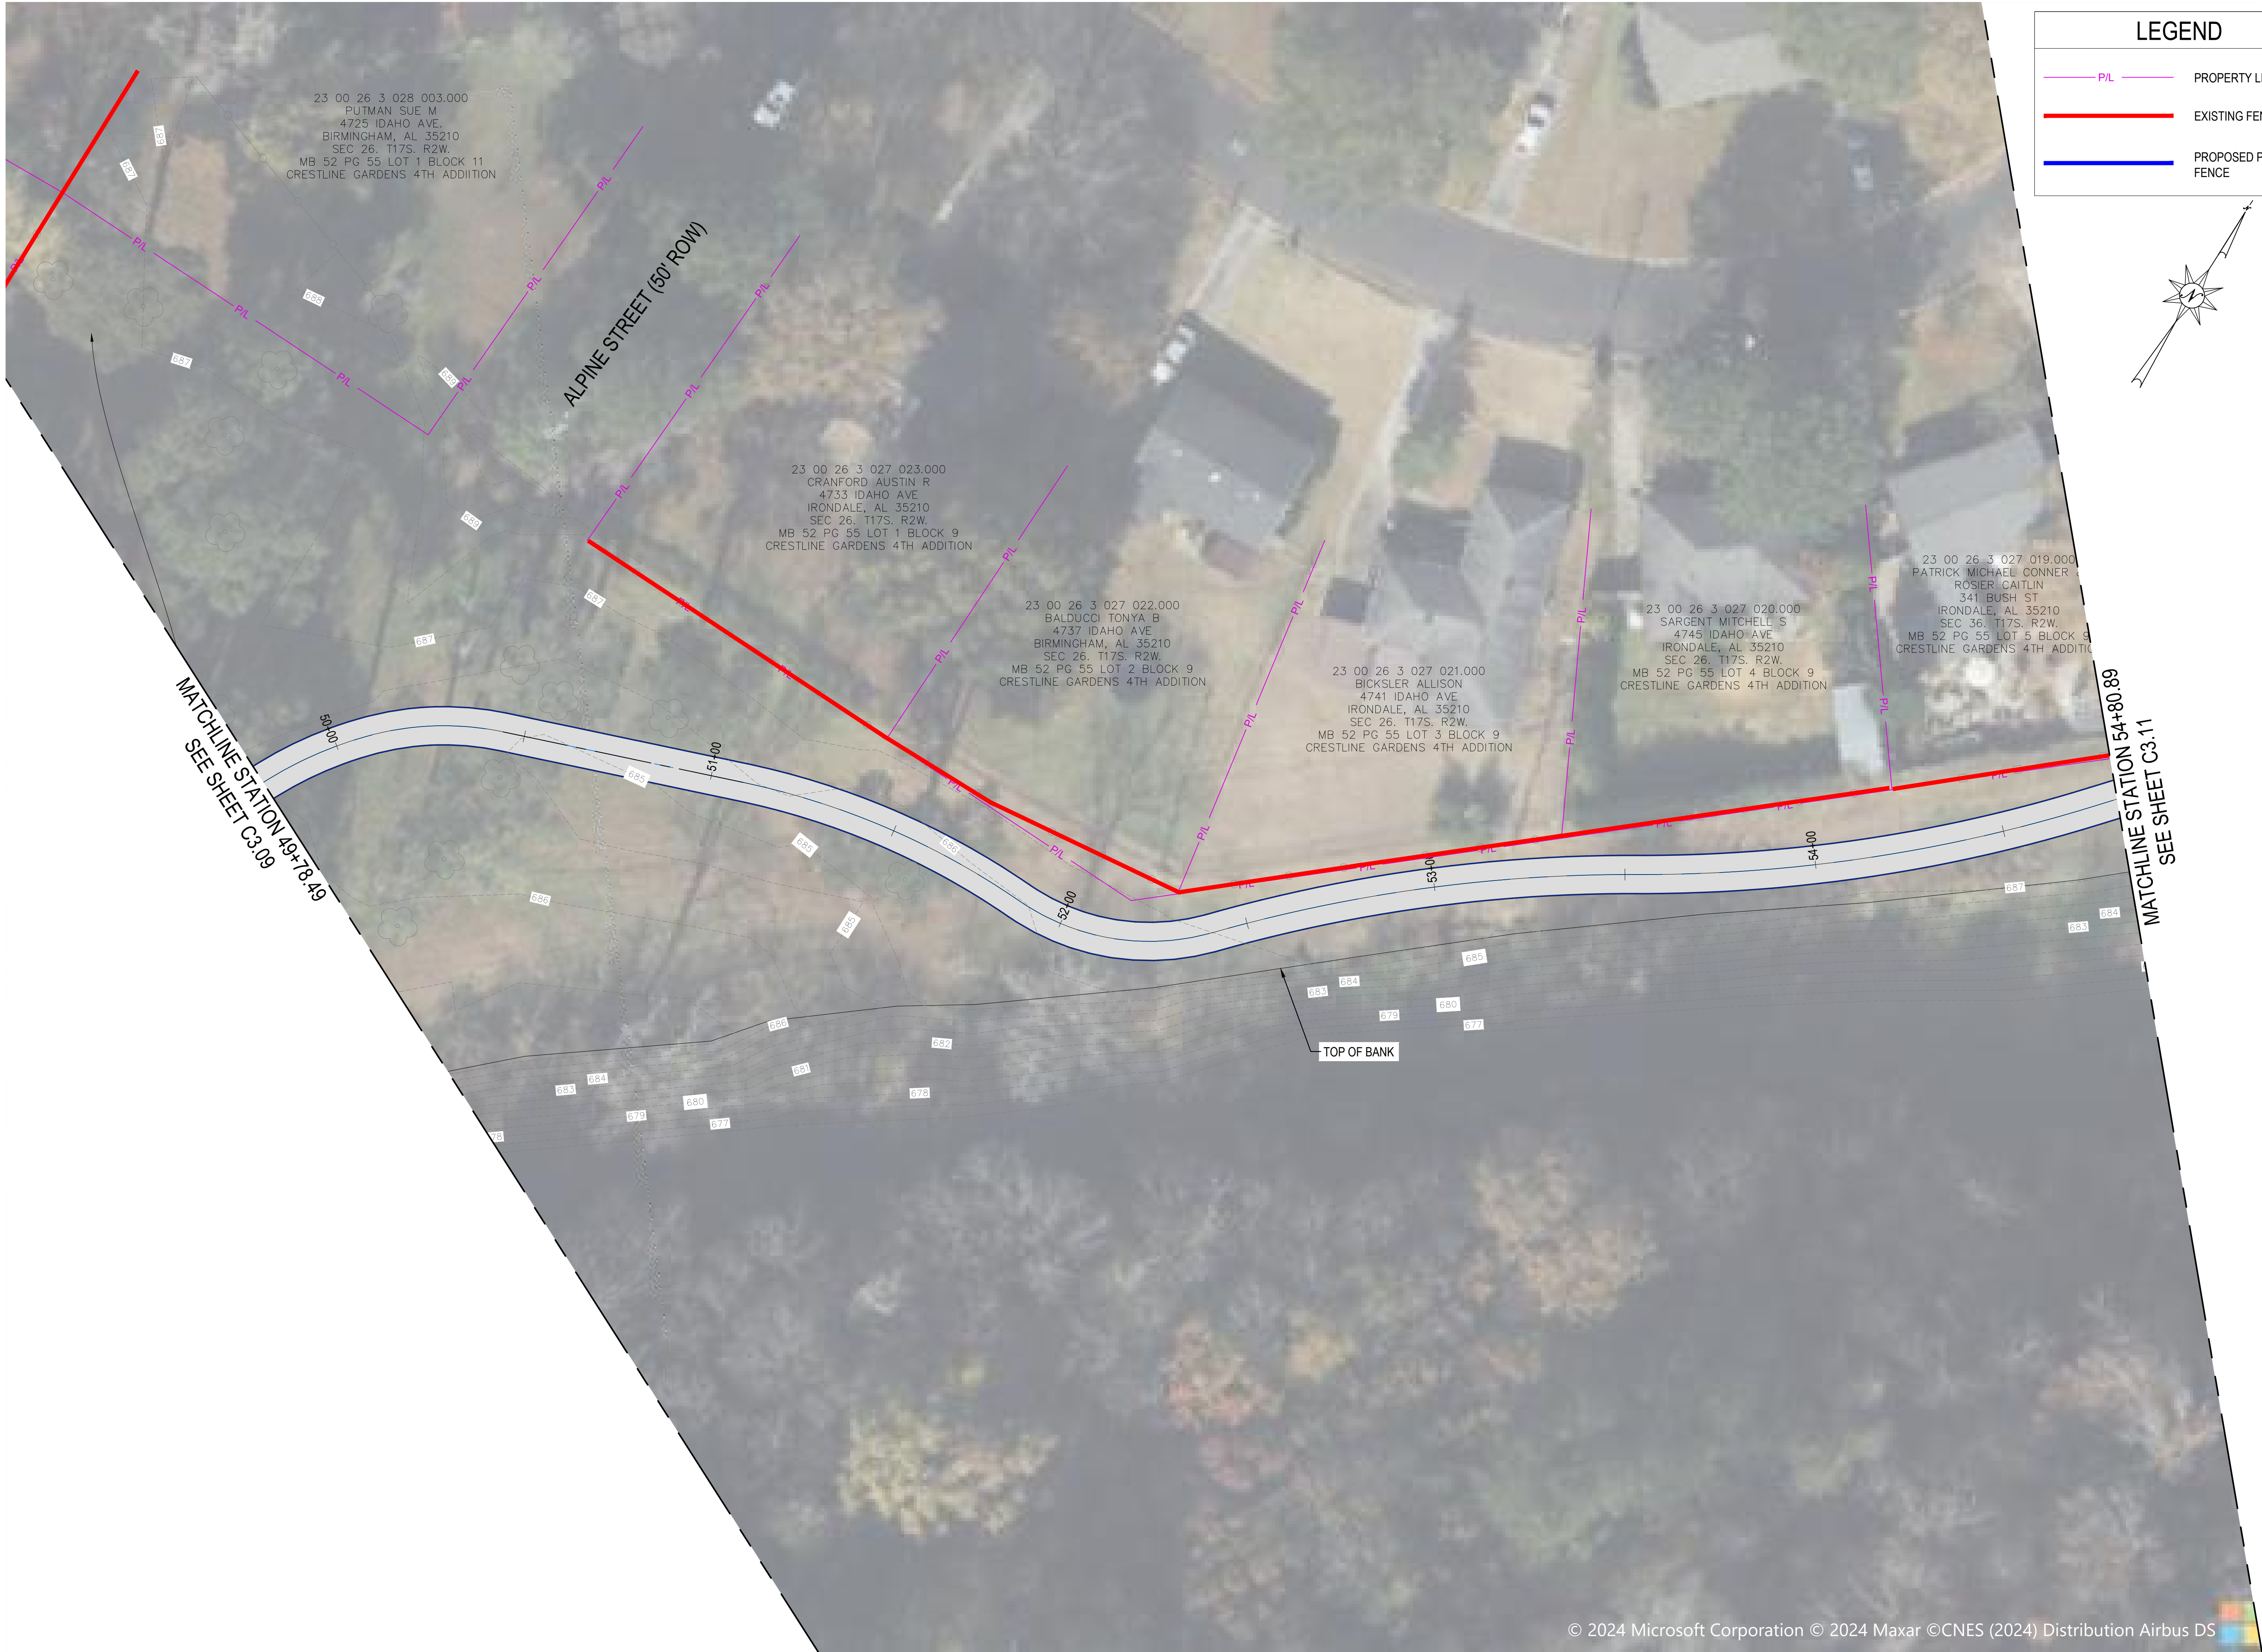

LEGEND

— PL —


PROPERTY LINE

—

EXISTING FENCE

—

PROPOSED PRIVACY FENCE

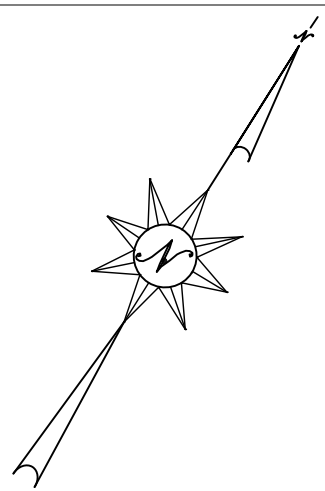

**DYNAMIC CIVIL SOLUTIONS**
CIVIL & TRANSPORTATION ENGINEERS

2210 2nd Avenue North
Birmingham, AL 35203
Tel: (205) 358-7256
Fax: (205) 358-7258
www.dcseng.com

OWNER:



SEAL:

CONSTRUCTION PLANS FOR:

SHADES CREEK GREENWAY

Project No. 240305
BIRMINGHAM, AL

SUBMITTAL:

ALIGNMENT

NO.	DATE:	DESCRIPTION:

PROJECT NUMBER:

240305

ISSUE DATE:

08/19/24

DRAWN BY:

TJR

CHECKED BY:

MOK

SCALE:

10' 5' 0 5' 10'

SCALE IN FEET
(1 IN = 10 FT)

SHEET TITLE:

PLAN

SHEET NUMBER:

C3.10

© 2024 Microsoft Corporation © 2024 Maxar ©CNES (2024) Distribution Airbus DS



MATCHLINE STATION 54+80.89
SEE SHEET C3.10

MATCHLINE STATION 59+81.84
SEE SHEET C3.12

CINNAMON STREET (50' ROW)

23 00 26 3 027 018.000
KROCHAK MARIE EVA
337 BUSH ST
IRONDALE, AL 35210
SEC 26, T17S, R2W.
MB 52 PG 55 LOT 6 BLOCK 9
CRESTLINE GARDENS 4TH ADDITION

23 00 26 3 027 017.000
MATTHEWS PATRICIA L
333 BUSH ST
IRONDALE, AL 35210
SEC 26, T17S, R2W.
MB 52 PG 55 LOT 7 BLOCK 9
CRESTLINE GARDENS 4TH ADDITION

23 00 26 3 027 016.000
WOOD EMILY
329 BUSH ST
IRONDALE, AL 35210
SEC 26, T17S, R2W.
MB 52 PG 55 LOT 8 BLOCK 9
CRESTLINE GARDENS 4TH ADDITION


23 00 26 3 027 010.000
CHATTA PAUL JOSEPH & MELANIE E
320 CINNAMON ST.
IRONDALE, AL 35210
SEC 26, T17S, R2W.
MB 52 PG 55 LOT 14 BLOCK 9
CRESTLINE GARDENS 4TH ADDITION

DEDICATED TO THE CITY OF
BIRMINGHAM FOR A PUBLIC PARK
AND OTHER USES MB 52 PG 55

TOP OF BANK

LEGEND

- P/L — PROPERTY LINE
- EXISTING FENCE
- PROPOSED PRIVACY FENCE

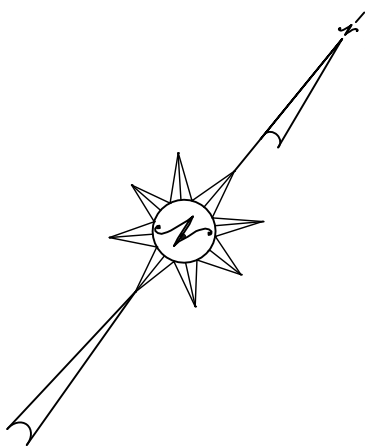

DYNAMIC CIVIL SOLUTIONS
CIVIL & TRANSPORTATION ENGINEERS
2210 2nd Avenue North
Birmingham, AL 35203
Tel: (205) 358-7256
Fax: (205) 358-7258
www.dcseng.com

OWNER:



SEAL:

CONSTRUCTION PLANS FOR:

SHADES CREEK GREENWAY

Project No. 240305
BIRMINGHAM, AL

SUBMITTAL:

ALIGNMENT

NO.	DATE:	DESCRIPTION:

PROJECT NUMBER: 240305
ISSUE DATE: 08/19/24
DRAWN BY: TJR
CHECKED BY: MOK

SCALE:
10' 5' 0' 5' 10'
SCALE IN FEET
(1" = 10' FT)

SHEET TITLE:


PLAN

SHEET NUMBER:

C3.11


NO.	DATE:	DESCRIPTION:

PROJECT NUMBER: 240305
ISSUE DATE: 08/19/24
DRAWN BY: TJR
CHECKED BY: MOK

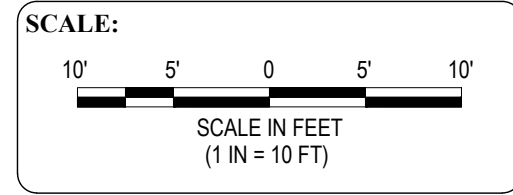

LEGEND

- PL PROPERTY LINE
- EXISTING FENCE
- PROPOSED PRIVACY FENCE

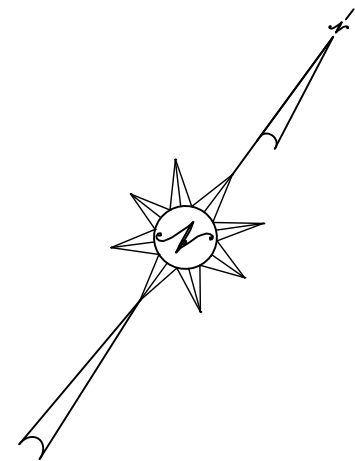

MATCHLINE STATION 59+81.84
SEE SHEET C3.11



LEGEND

P/L

PROPERTY LINE

EXISTING FENCE

PROPOSED PRIVACY FENCE

MATCHLINE STATION 64+81.71
SEE SHEET C3.12

© 2024 Microsoft Corporation © 2024 Maxar ©CNES (2024) Distribution Airbus DS



DYNAMIC CIVIL SOLUTIONS
CIVIL & TRANSPORTATION ENGINEERS
2210 2nd Avenue North
Birmingham, AL 35203
Tel: (205) 358-7256
Fax: (205) 358-7258
www.dcseng.com

OWNER:



SEAL:

CONSTRUCTION PLANS FOR:

SHADES CREEK GREENWAY

Project No. 240305
BIRMINGHAM, AL

SUBMITTAL:

ALIGNMENT

NO.	DATE:	DESCRIPTION:

PROJECT NUMBER:

240305

ISSUE DATE:

08/19/24

DRAWN BY:

TJR

CHECKED BY:

MOK

SCALE:

10' 5' 0 5' 10'

SCALE IN FEET

(1 IN = 10 FT)

SHEET TITLE:

PLAN

SHEET NUMBER:

C3.13